


SECTION AA

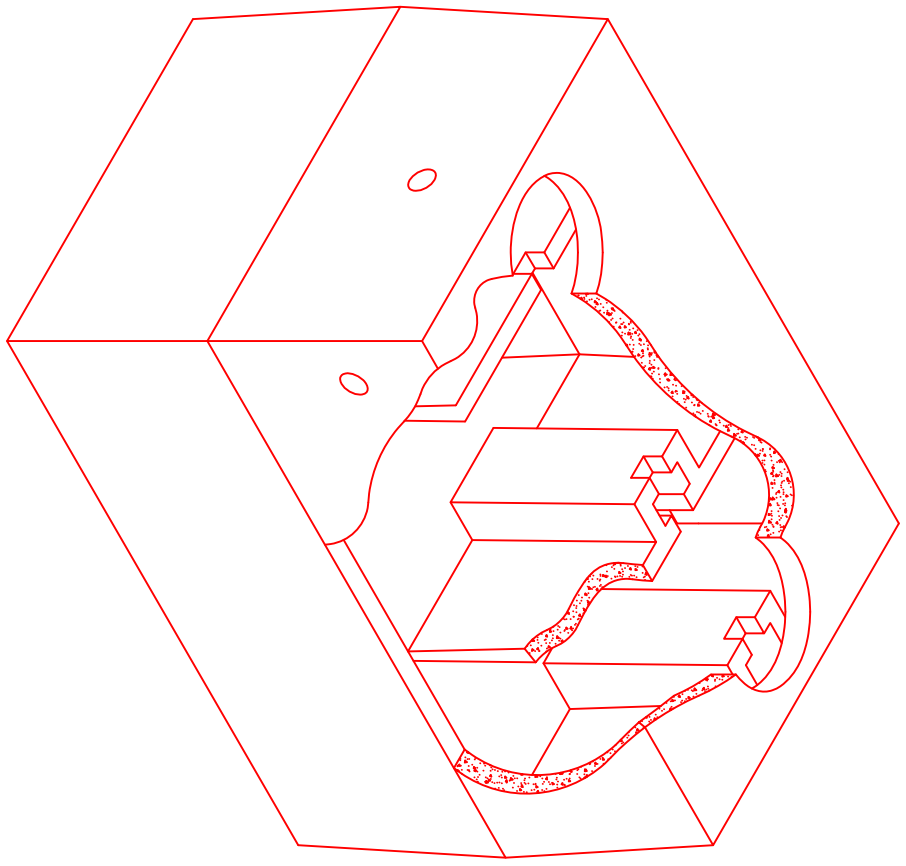

NOTE - This drawing is provided for recommendations only, for use and construction. It is not to be construed as Professional Engineering Design.

Designed By _____
 Drawn By JJS
 Date 2.9.98
 Scale N.T.S.

LEGEND

PROJECT
 1000 GALLON
 PRE-CAST CONCRETE
 SEPTIC TANK WITH CAST
 IN PLACE BAFFLES



Grand Junction Pipe & Supply Co.
 A Division of Grand Junction Concrete Pipe
 2311 River Road
 Grand Junction, Colorado 81505
 Telephone (970)245-9301 Fax (970)243-6703