

Grand Junction Pipe & Supply Company

Sheet No. \_\_\_\_\_


# 3' x 4' Curb Inlet

Job No. \_\_\_\_\_

Project: \_\_\_\_\_

Date: \_\_\_\_\_

By: \_\_\_\_\_

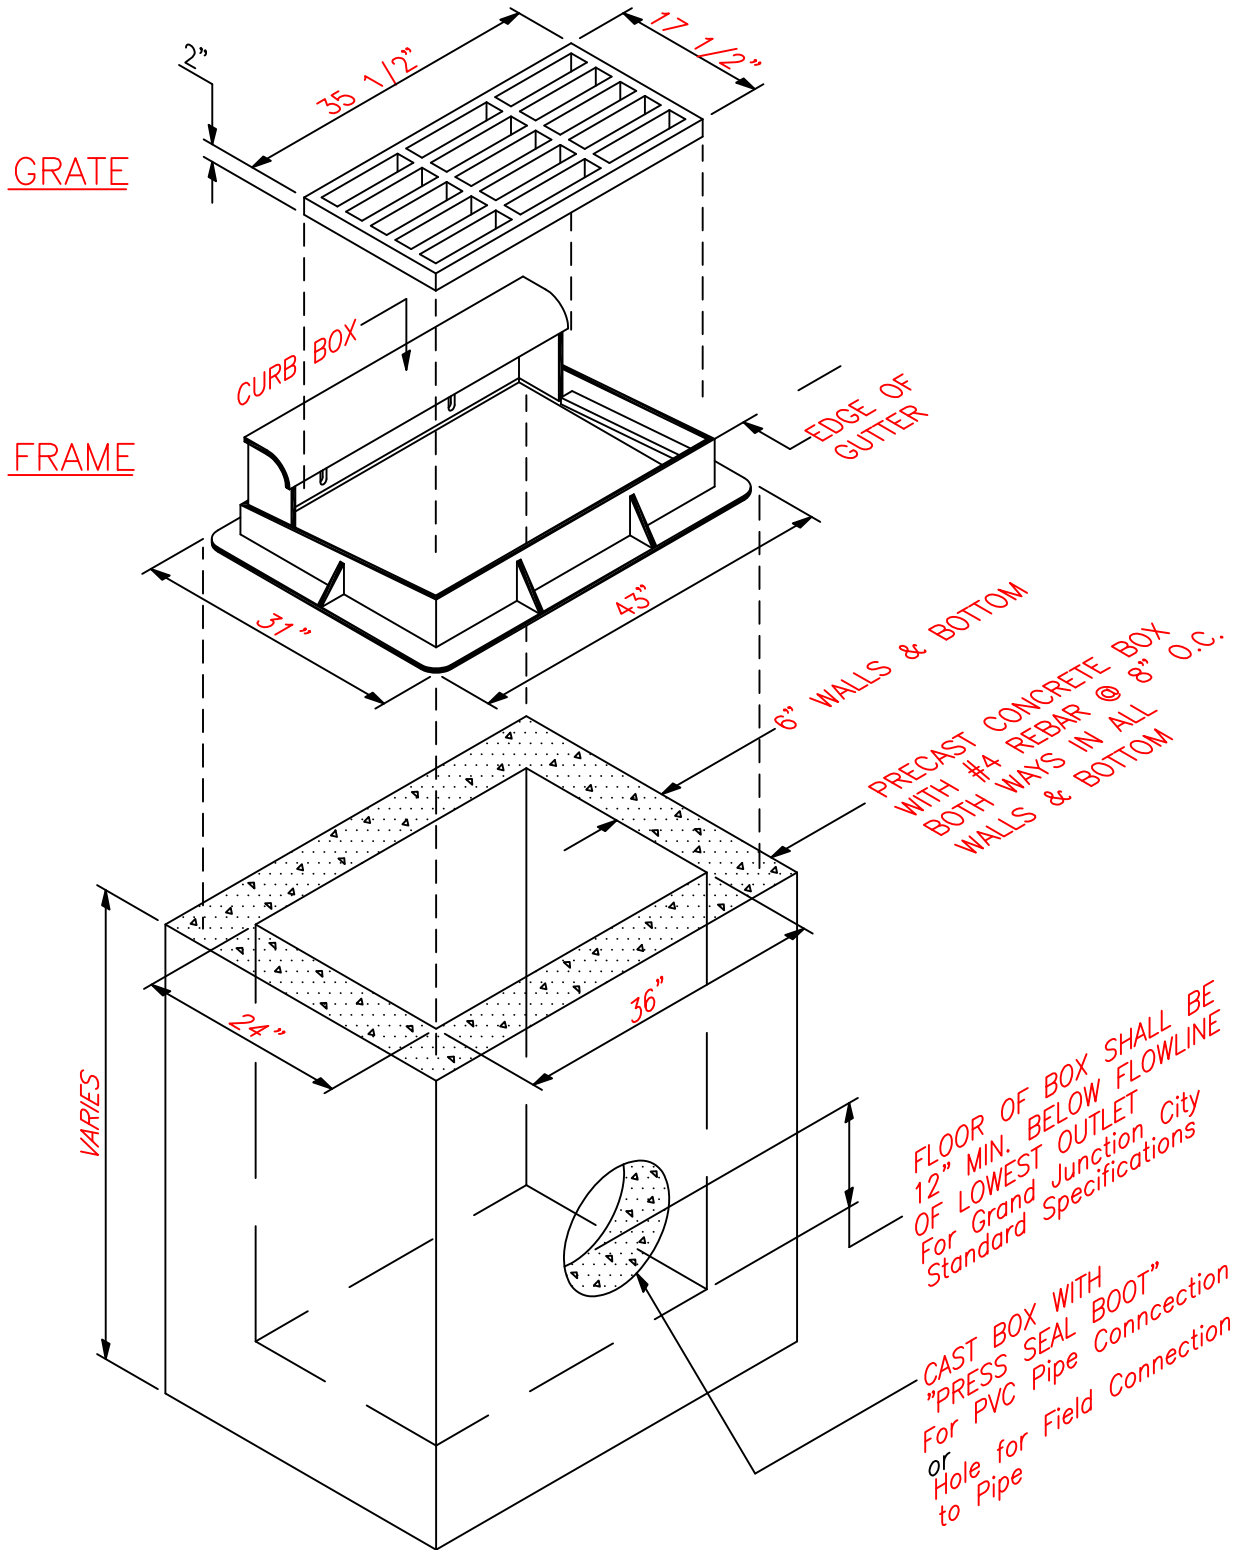

Curb Inlet